





Shepherd of the Prairie Lutheran Church , Huntley IL



Sound Planning worked with the church and construction team in providing the design and installation of the sound and AV systems in the new church building. Systems include: Sound reinforcement, video projection and camera.

View: 11' Hx3' 30"
 Look: CP3151, CPX151-046, Front Fill, Front Fill
 Project: Shepherd of the Prairie SPA
 Map: Do not SPL (2)
 From: 2020.09
 (31 Octave Average)
 Energy: 2.4 Epic
 (Simu only)
 Shadow Cast: Yes
 Resolution: 3.28 ft

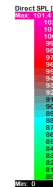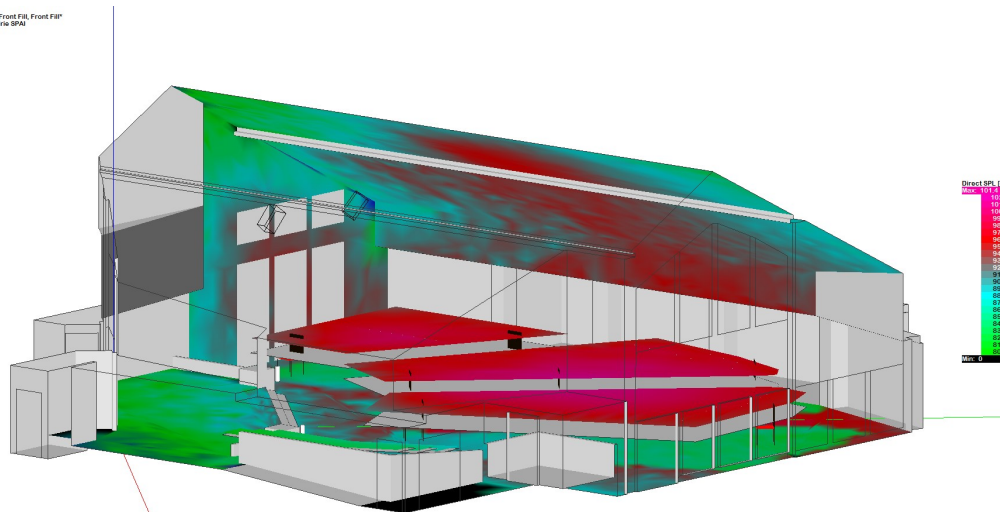


PROFESSIONAL SOUND AND AUDIOVISUAL INTEGRATION

Sound Planning Associates, Inc.
www.soundplanning.com
 923 W. Liberty Drive
 Wheaton, IL 60187


Phone: 630-653-6700



Shepherd of the Prairie

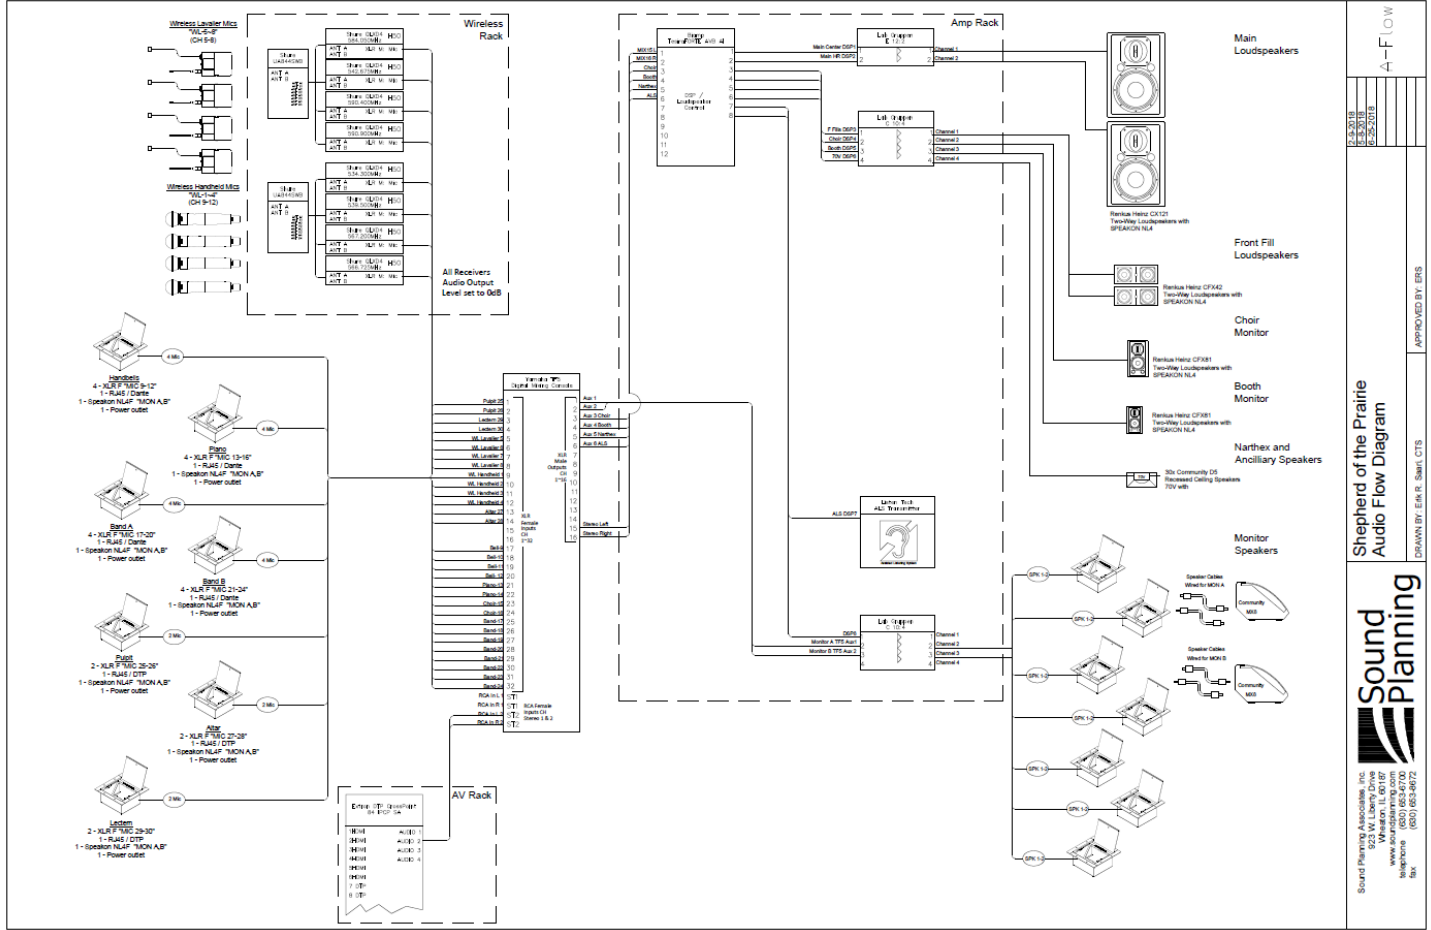

SHEPHERD OF THE PRAIRIE
 AUDIO FLOW DIAGRAM
 DRAWN BY: ERM, SMM, CTS
 APPROVED BY: ERS
Sound Planning
 Sound Planning Associates, Inc.
 923 W. Liberty Drive
 Wheaton, IL 60187
 www.soundplanning.com
 M: 630-653-6700
 F: 630-653-6672

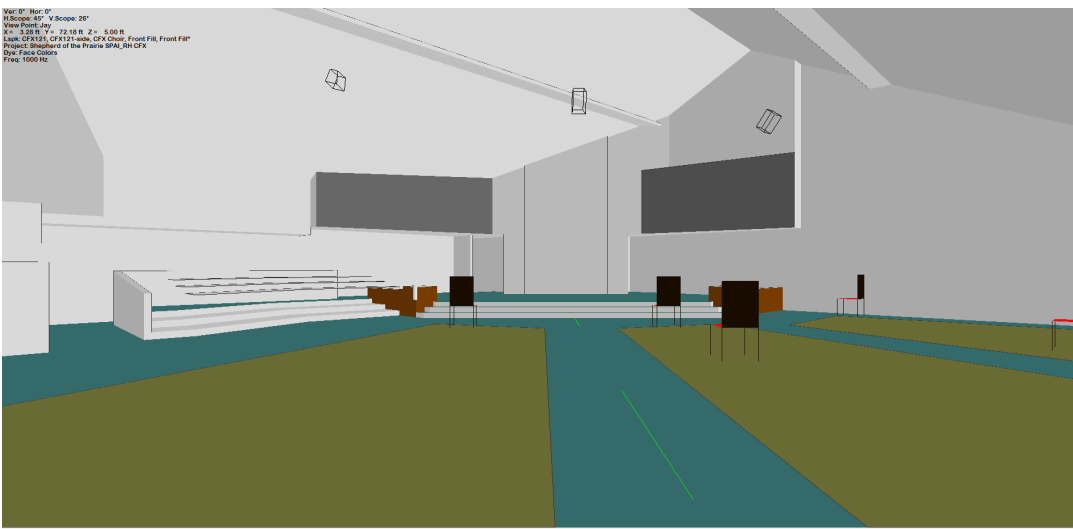

PROFESSIONAL SOUND AND AUDIOVISUAL INTEGRATION

Sound Planning Associates, Inc.
www.soundplanning.com
923 W. Liberty Drive
Wheaton, IL 60187

Phone: 630-653-6700

©EASE 4.4 / Shepherd of the Prairie Proposed Conditions / 1/18/2017 10:45:20AM / Sound Planning Associates, Inc. ERM, SMM